



7 Elevation - West

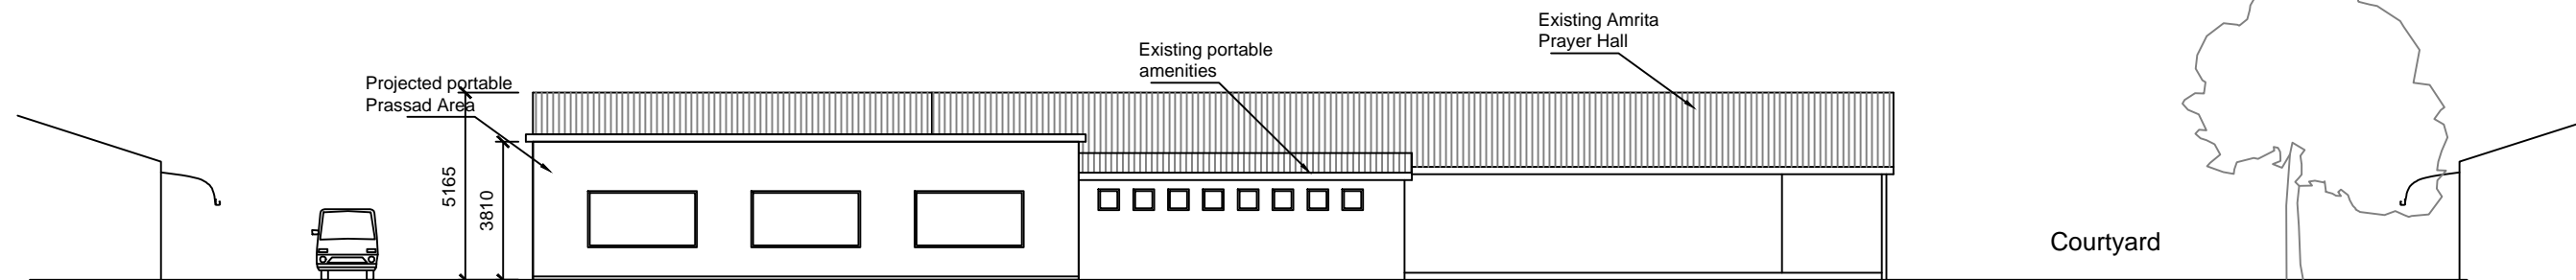

8 Elevation - South

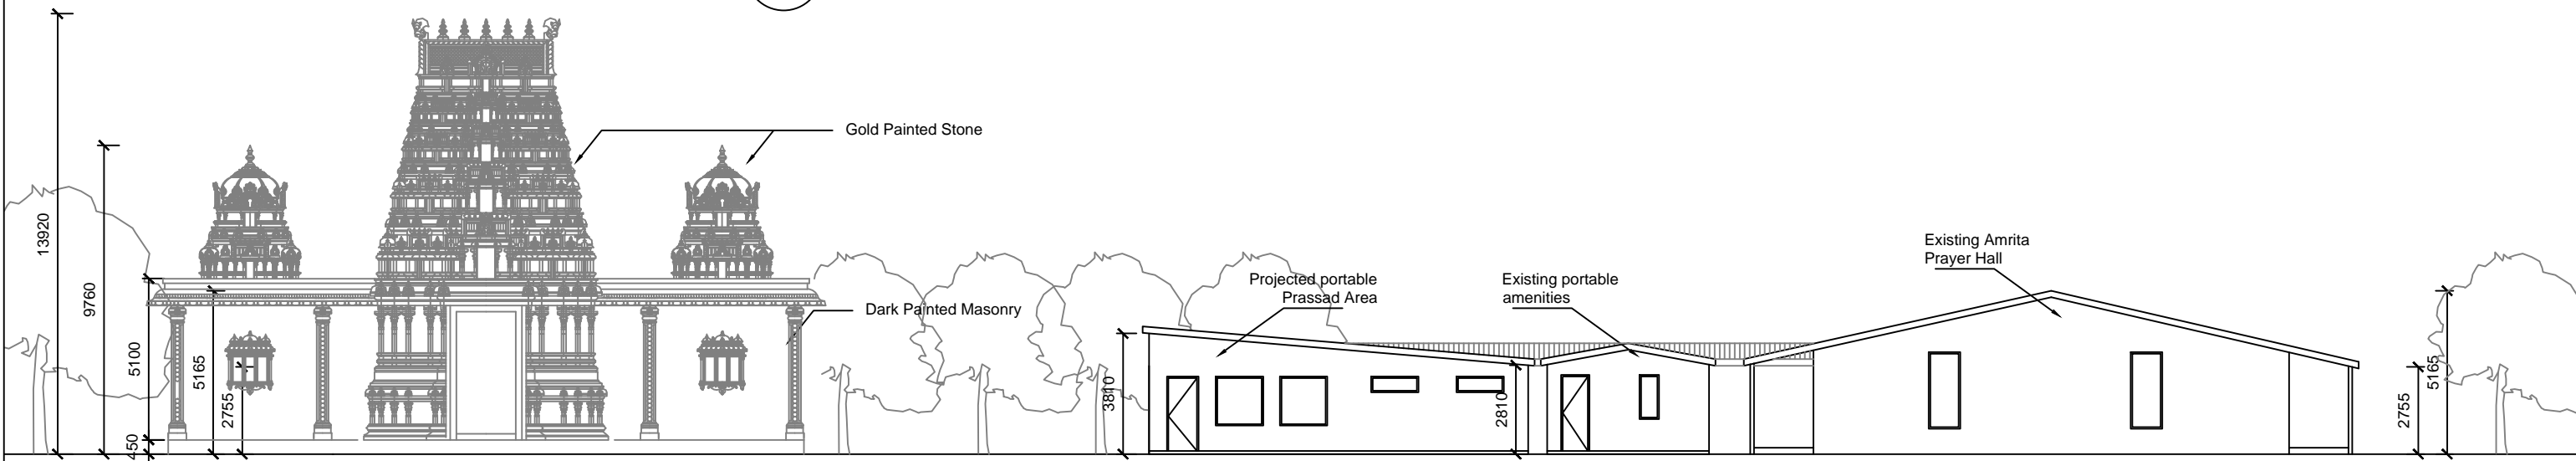

9 Site Elevation - East West

M.C.Centre				
Sections	Date: 13/06/2019	Drawn by: RM	Scale: 1:500 (@A3)	
Amma Dandenong - Frankston Road	DWG No: MP 001-A3	Revision: 03		